


F.H.W.A. REGION NO.	STATE	FED. AID PROJ. NO.	SHEET NO.	TOTAL SHEETS
3	MD.		2	4


SIGNAL S
1-4 5-8
Y R

FLASHING
OPERATION

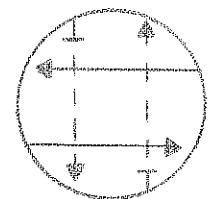

NOTE

SEPARATE DISCONNECT SWITCH REQUIRED FOR
SIGNALS AND STREET LIGHTING.

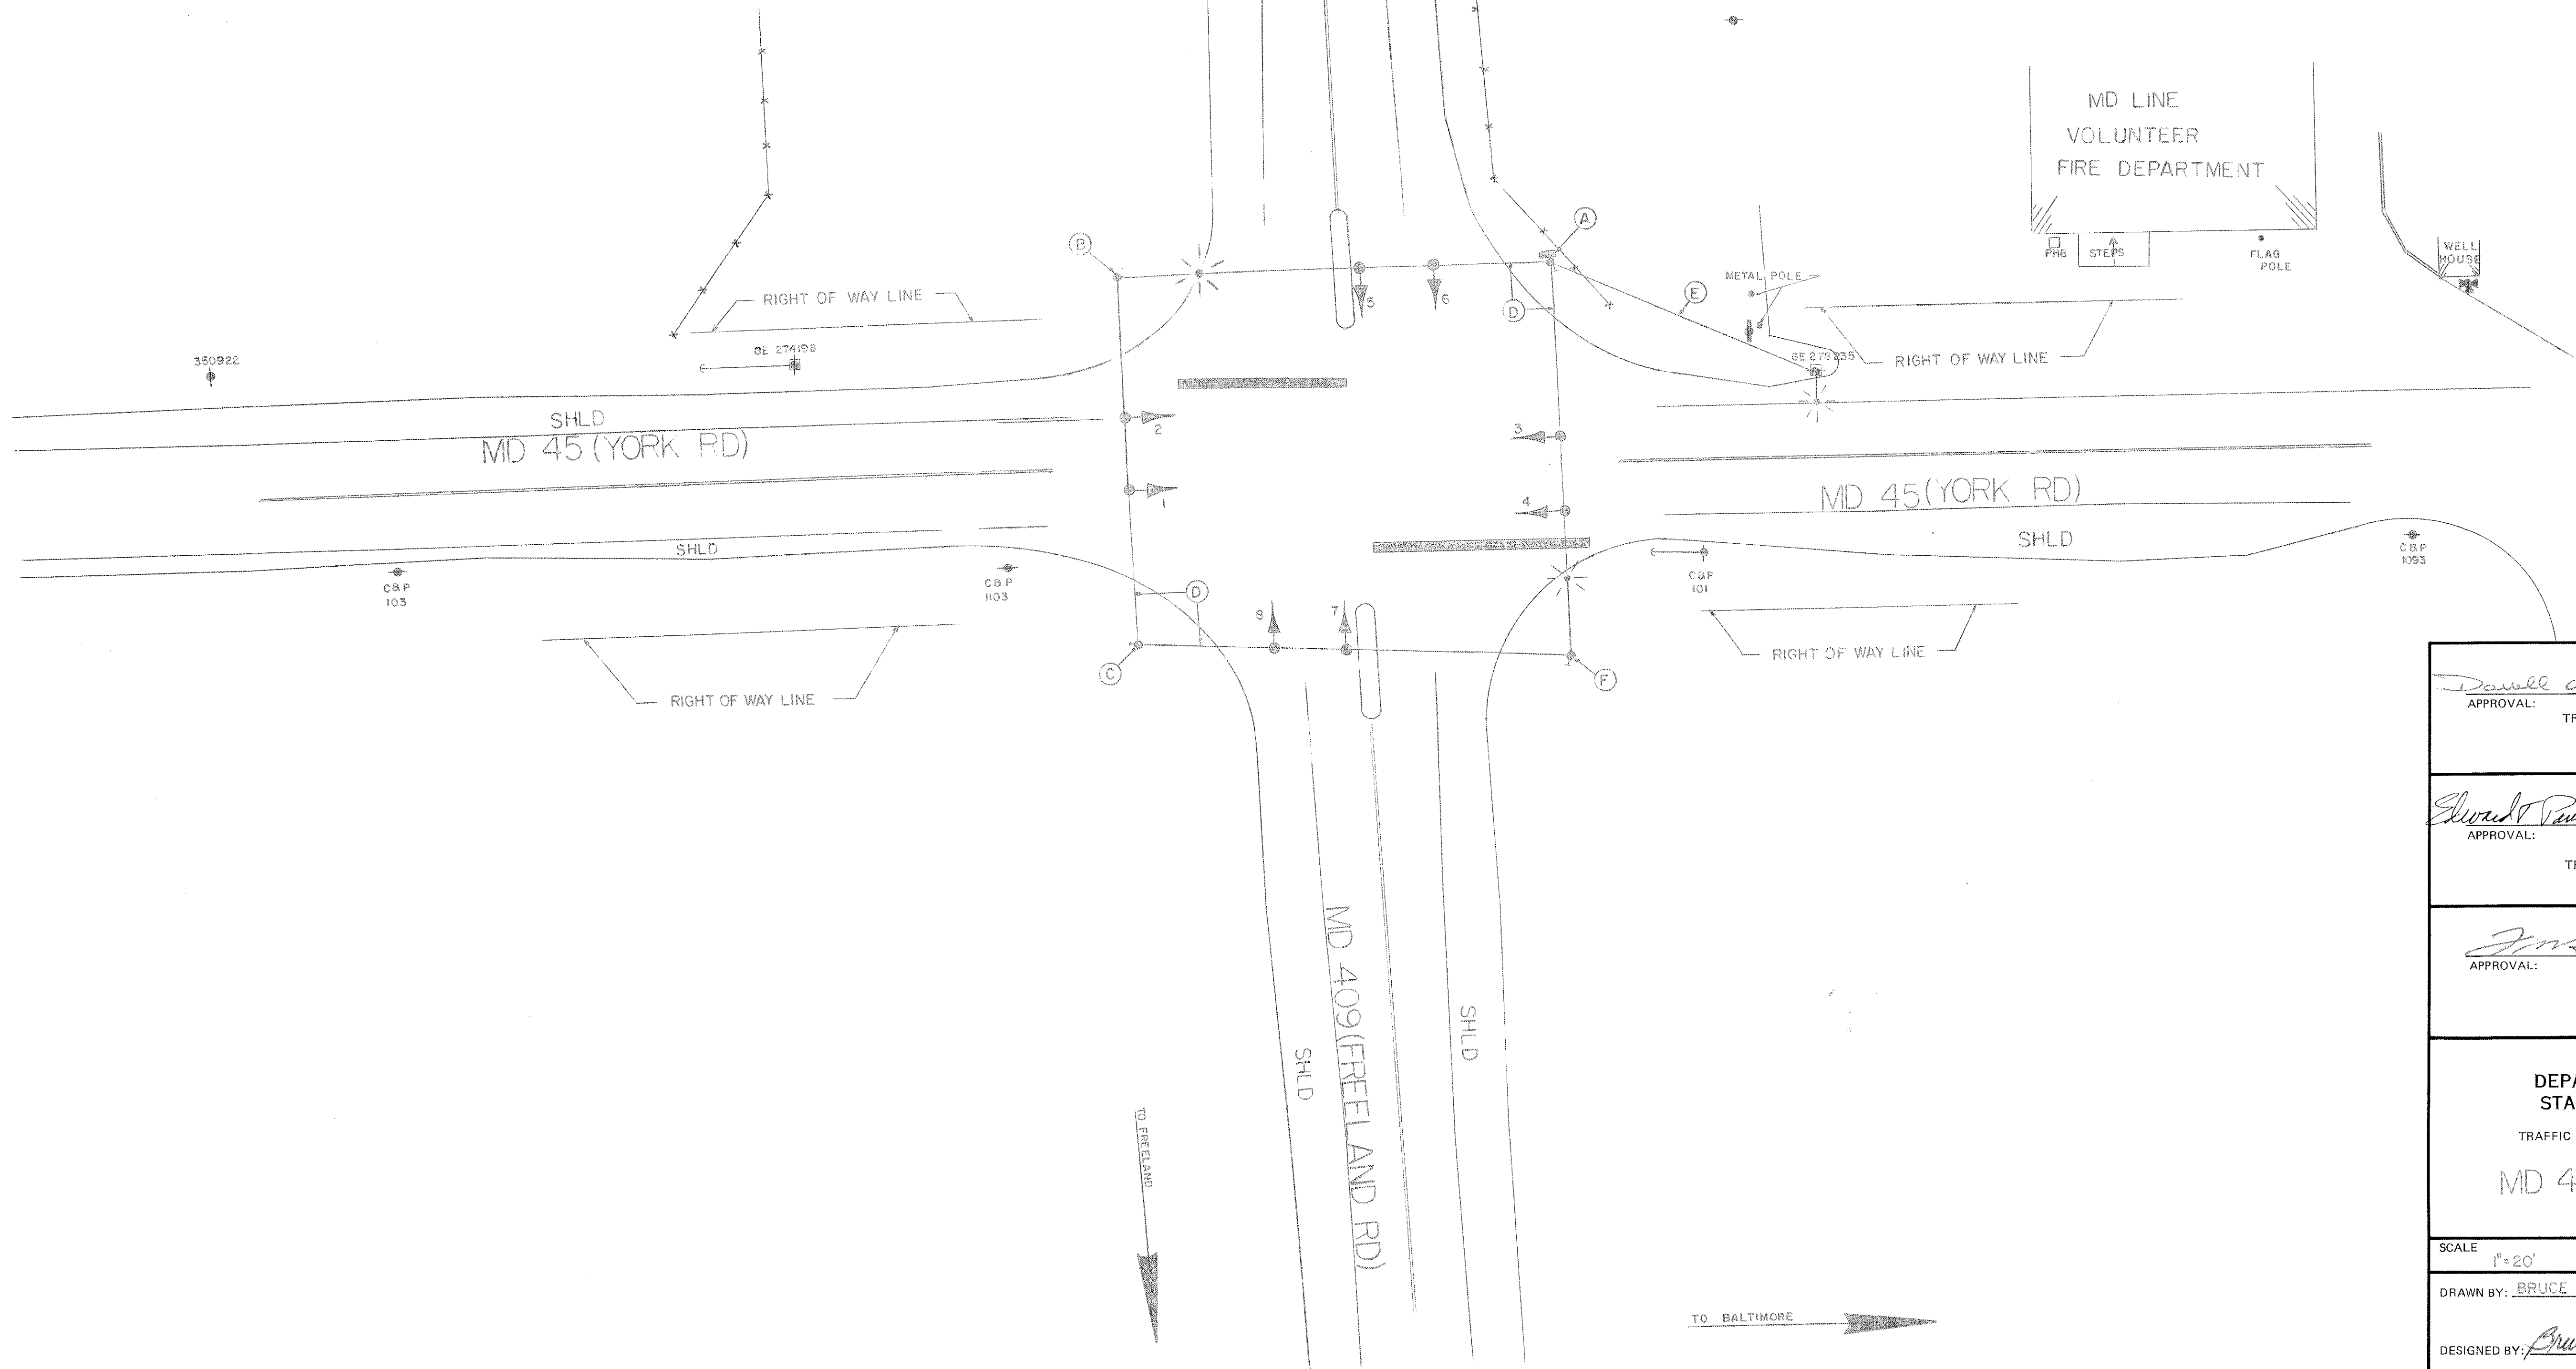

Daniel Wilson 1/22/79
APPROVAL: REGIONAL
TRAFFIC ENGINEER

Edward P. Pugh 1/25/79
APPROVAL: CHIEF-BUREAU
OF
TRAFFIC ENGINEERING

Tom Fink 1/25/79
APPROVAL: ASS'T. CHIEF ENGINEER
TRAFFIC

REVISIONS

STATE OF MARYLAND
DEPARTMENT OF TRANSPORTATION
STATE HIGHWAY ADMINISTRATION

TRAFFIC DIVISION - BUREAU OF TRAFFIC ENGINEERING

MD 45(YORK RD) & MD 409

BOOK NO. 19284

SCALE 1"=20' DATE 10-22-78 CONTRACT NO. B 602-501-485

DRAWN BY: BRUCE THOMPSON COUNTY: BALTIMORE

DESIGNED BY: *Bruce Thompson* SIGNAL NO.:

CHECKED BY: *Thomas A. Fink* 1/25/79 DRAWING NO.

TS-1644